



ESTD : 1906

॥ विजयते श्री श्रीनाथ प्रभुः ॥

श्री स्वरूप गोविन्द पारीक स्नातकोत्तर महाविद्यालय एवं सम्बद्ध शिक्षण संस्थायें



प्रबन्धकारिणी समिति

केन्द्रीय कार्यालय : कान्ति चन्द्र रोड़, बनीपार्क, जयपुर-302016 फोन : 2205178

एस.एस.जी. पारीक
(पी.जी.) कॉलेज

बनीपार्क, जयपुर
फोन : 2202167

एस.एस.जी. पारीक
इंस्टीट्यूट ऑफ प्रोफे. स्टेडीज
(बी.बी.ए., बी.सी.ए.)

बनीपार्क, जयपुर
फोन : 2207476

एस.एस.जी. पारीक
महिला महाविद्यालय

बी-12, झोटवाड़ा रोड़,
बनीपार्क, जयपुर
फोन : 2204578

एस.एस.जी. पारीक
गर्ल्स कॉलेज चौमूँ

फोन : 95-1423-221894

एस.एस.जी. पारीक
स्नातकोत्तर शिक्षा महाविद्यालय

बनीपार्क, जयपुर
एम.एड., बी.एड.
बी.एस.टी.सी., एन.टी.टी.
फोन : 2201300

एस.एस.जी. पारीक
सीनियर सैकेण्डरी स्कूल

झोटवाड़ा, जयपुर
फोन : 2202972

एस.एस.जी. पारीक
उच्च प्राथमिक विद्यालय

नाहरगढ़ रोड़, जयपुर
फोन : 2313400

एस.एस.जी. पारीक
पब्लिक स्कूल

झोटवाड़ा रोड़, जयपुर
फोन : 2206614

क्रमांक. के.का./२०२५-२६

दिनांक 05/01/2026


दिनांक 17.03.2025 को कार्यकारिणी की मीटिंग में
पारित प्रस्ताव :-

प्रस्ताव संख्या 5. अन्य विषय अध्यक्ष महोदय की
अनुमति से :- 5. दिनांक 17.03.2025 को आयोजित प्रबन्ध
कार्यकारिणी समिति की मीटिंग में निर्णय लिया गया कि
एमबीए एवं एमसीए कार्स खोलने हेतु सर्वसम्मति से
निर्णय लिया गया।


उपरोक्त हेतु सर्वसम्मति से स्वीकृति प्रदान की
गई।

अध्यक्ष

एस.एस.जी. पारीक कॉलेज
एवं सम्बद्ध शिक्षण संस्थायें, जयपुर

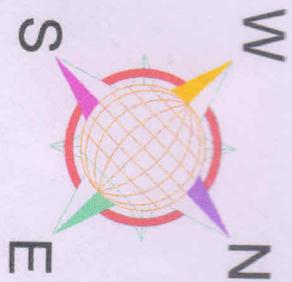


SITE PLAN

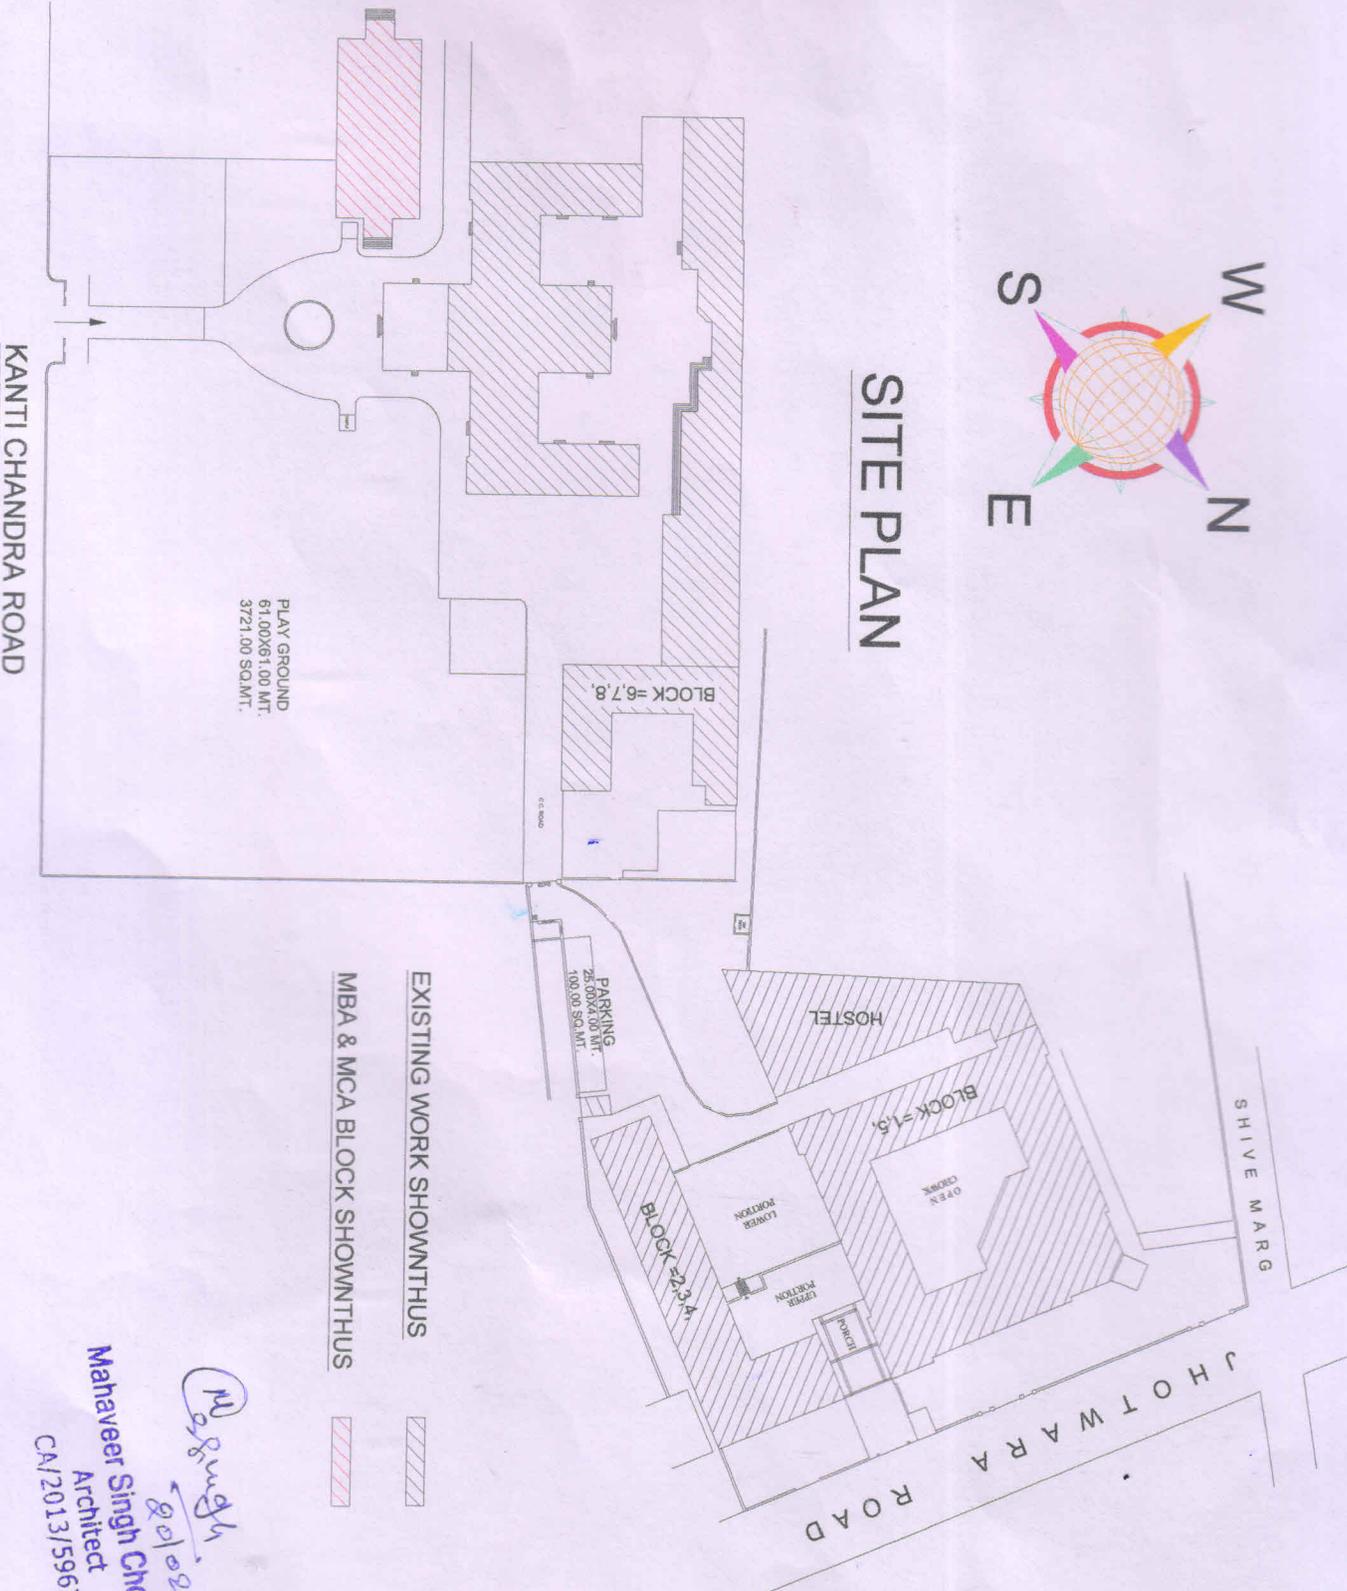


 Mahaveer Singh Choudhary
 Architect
 CA/2013/59637

**EXISTING BUILDING PLAN OF S.S.G. PAREEK P.G. COLLEGE,
 KHASARA NO. : (1) 2272,(2) 2272 1 458 1, 2 KA (3) 2272 2 (4)2272 2 456,
 KANTI CHANDRA ROAD, BANIPARK, JAIPUR.**

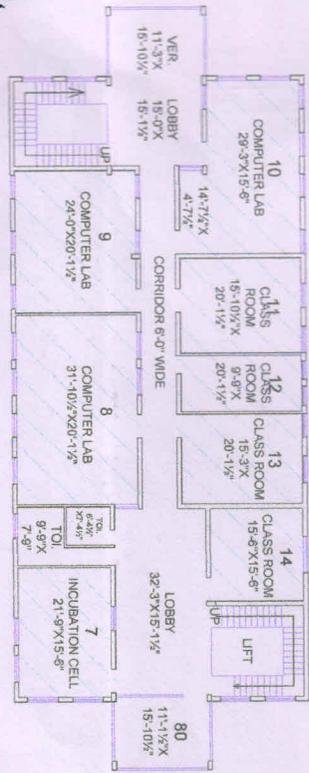

**NEW BUILDING
 FIRST FLOOR PLAN**

MBA & MCA BLOCK
 AREA:-3411.71 SQ.FT.




**NEW BUILDING
 THIRD FLOOR PLAN**

MBA & MCA BLOCK
 AREA:-3546.50 SQ.FT.



**NEW BUILDING
 GROUND FLOOR PLAN**

MBA & MCA BLOCK
 2507.96


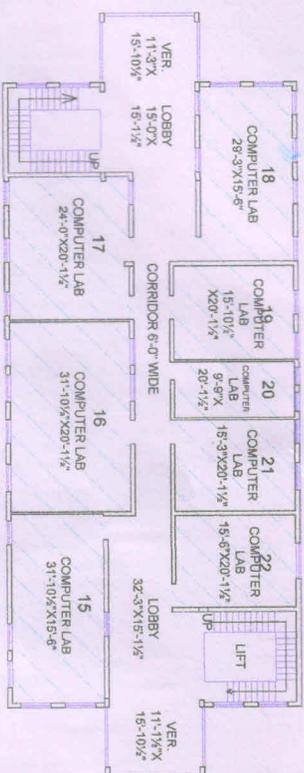


**NEW BUILDING
 SECOND FLOOR PLAN**

MBA & MCA BLOCK
 AREA:-3582.96 SQ.FT.

Mahaveer Singh Choudhary
 Architect
 CA/2013/59637

EXISTING BUILDING PLAN OF S.S.G. PAREEK P.G. COLLEGE,
 KHASARA NO.: (1) 2272,(2) 2272 1 458 1 1, 2 KA (3) 2272 2 (4)2272 2 456,
 KANTI CHANDRA ROAD, BANIPARK, JAIPUR.

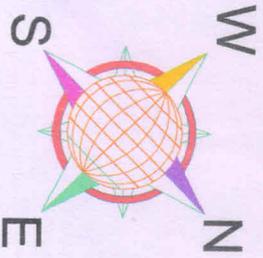
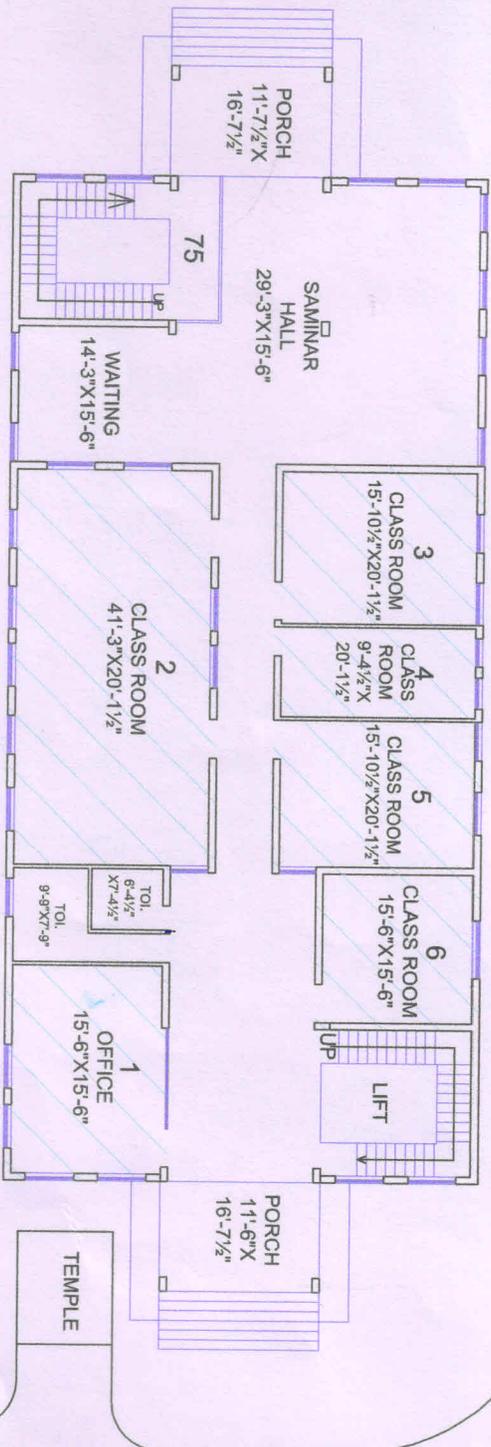


**NEW BUILDING
 GROUND FLOOR PLAN**

**MBA & MCA BLOCK
 2507.96**

M. Singh
 Mahaveer Singh Choudhary
 Architect
 CA/2013/59637



EXISTING BUILDING PLAN OF S.S.G. PAREEK P.G. COLLEGE,
 KHASARA NO.: (1) 2272,(2) 2272 1 458 1, 2 KA (3) 2272 2 (4)2272 2 456,
 KANTI CHANDRA ROAD, BANIPARK , JAIPUR.

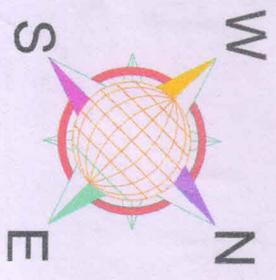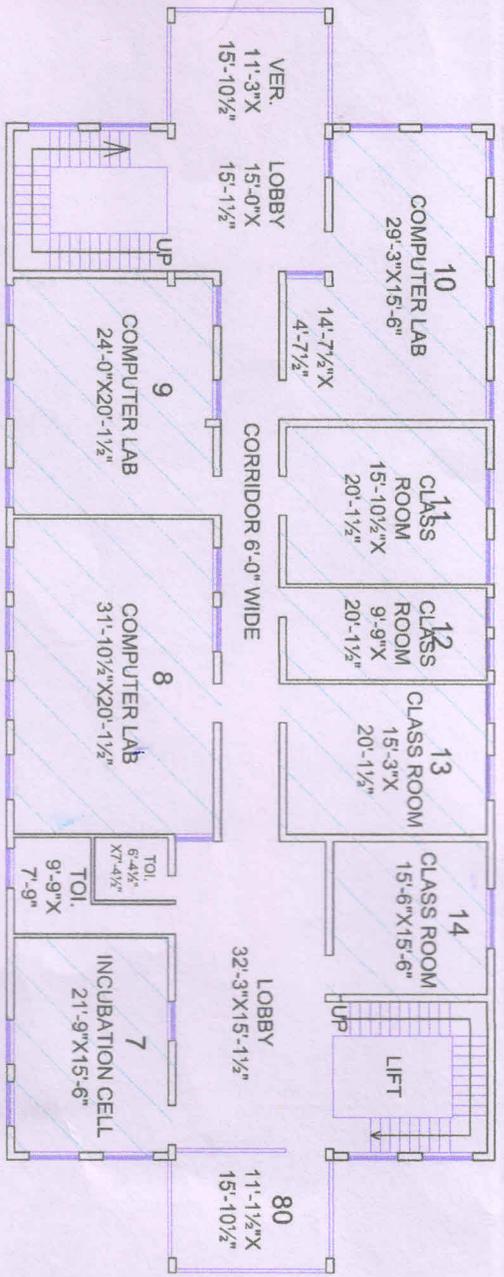

NEW BUILDING
FIRST FLOOR PLAN
 MBA & MCA BLOCK
 AREA:-3411.71 SQ.FT.

M. Singh
 20/09/2026
 Mahaveer Singh Choudhary
 Architect
 CA/2013/59637

EXISTING BUILDING PLAN OF S.S.G. PAREEK P.G. COLLEGE,
 KHASARA NO.: (1) 2272,(2) 2272 1/4, 2 KA (3) 2272 1/2 (4)2272 2/2 456,
 KANTI CHANDRA ROAD, BANIPARK, JAIPUR.

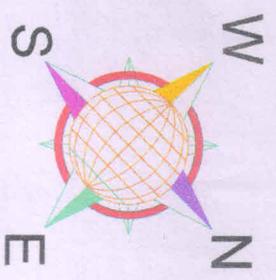
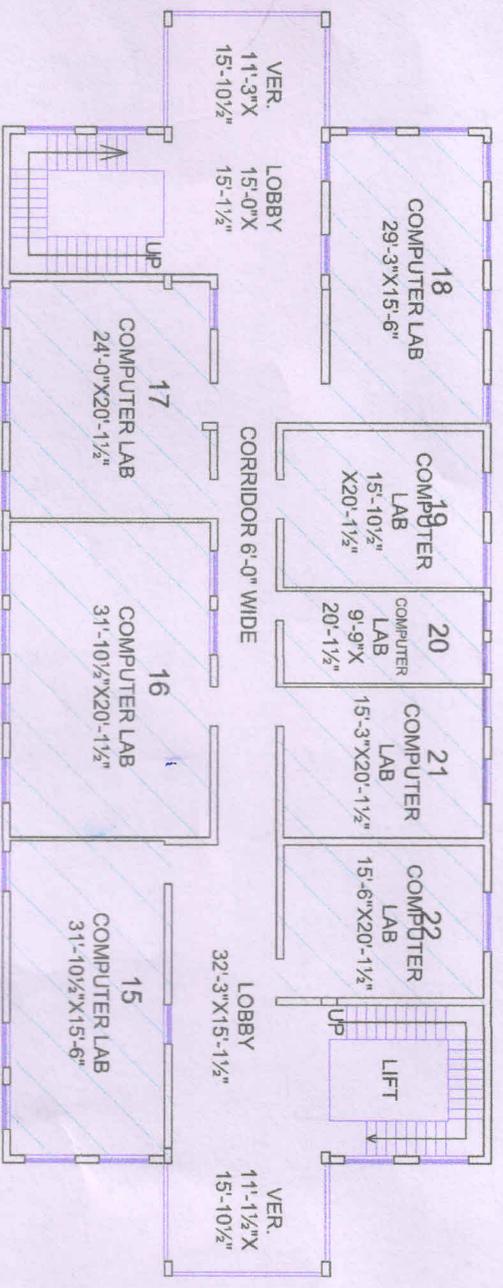


NEW BUILDING
SECOND FLOOR PLAN

MBA & MCA BLOCK
 AREA:-3582.96 SQ.FT.

M. Singh
 Mahaveer Singh Choudhary
 Architect
 CA/2013/59637

EXISTING BUILDING PLAN OF S.S.G. PAREEK P.G. COLLEGE,
 KHASARA NO.: (1) 2272,(2) 2272 $\frac{1}{4}$ $\frac{458}{1}$, 2 KA (3) 2272 $\frac{1}{2}$ (4)2272 $\frac{2}{2}$ 456,
 KANTI CHANDRA ROAD, BANIPARK, JAIPUR.

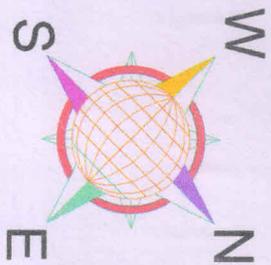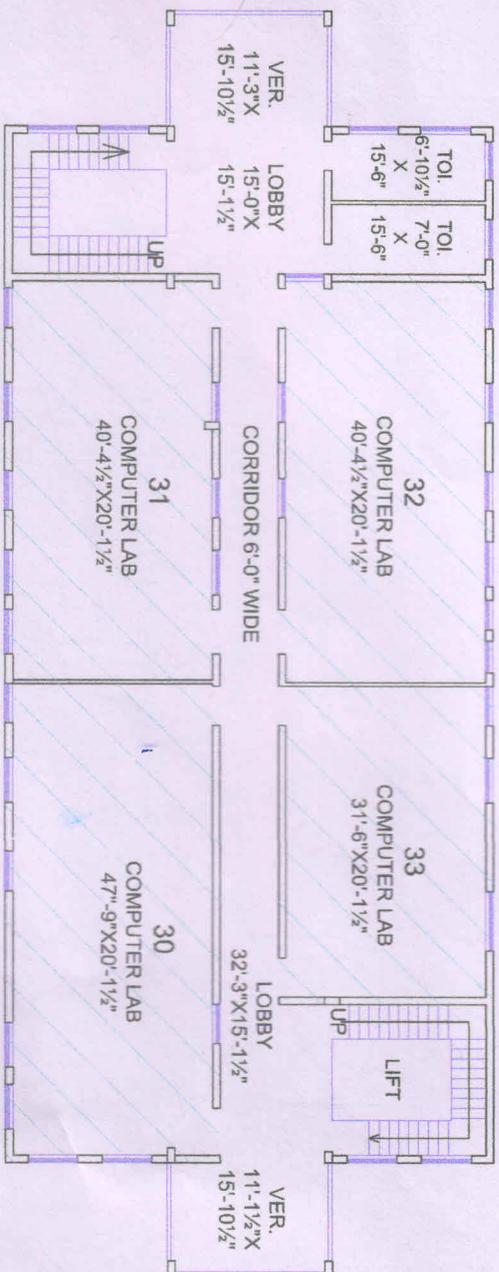

NEW BUILDING
THIRD FLOOR PLAN

MBA & MCA BLOCK
 AREA:-3546.50 SQ.FT.

M. Singh
 20/09/15
 Mahaveer Singh Chou
 Architect
 CA/2013/596

DESIGNNOVA

ARCHITECT, INTERIOR DESIGN, PROJECT MANAGEMENT & CONSULTANCY

Ref: No: DN/2028/04

Date:- 20/09/2026

PHASE-WISE CONSTRUCTION DETAILS

Phase	Year of Construction	Built-up Area (Sq.m)	Purpose (Classrooms/Labs/Admin etc.)	Status
Phase I	January, 2017	287.51	(Classrooms/Labs/Admin etc.)	Completed
Phase II	March, 2018	384.33	(Classrooms/Labs/Admin etc.)	Completed
Phase III	September, 2018	404.20	(Classrooms/Labs/Admin etc.)	Completed
Phase IV	February, 2019	416.07	(Classrooms/Labs/Admin etc.)	Completed

TOTAL BUILT-UP AREA SUMMARY

- Phase I Area: 287.51 Sq. m
- Phase II Area: 384.33 Sq. m
- Phase III Area: 404.20 Sq. m
- Phase IV Area: 416.07 Sq. m

CERTIFICATION

This is to certify that:

1. The above construction has been completed as per approved drawings.
2. The building is structurally safe and fit for educational use.
3. The construction complies with local building by-laws.
4. The built-up area mentioned above is true and correct to the best of my knowledge.
5. The building facilities meet as per norms for the courses applied.

Signature of Architect

Name:

MAHAVEER SINGH CHOUDHARY

Registration No. (COA):

CA/2013/59637


Address:

LG-43, JTM MALL Model Town Malviya Nagar
Jaipur (Raj.) 302017

Contact No.:

NO-9694058038

Seal & Stamp

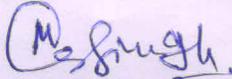

Mahaveer Singh Choudhary

Architect

CA/2013/59637

LG-43, JTM Mall, Model Town, Near Jagatpura Flyover, Malviya Nagar, Jaipur (Raj.) 302017

Ph: +91-9694058038, Email: designnova22@gmail.com

Ref: No: DN/2026/04

Date:- 20/02/2026

The copies of the approved Site Plan and Building Plans in respect of application submitted by **S.S.G. PAREEK P.G. COLLEGE, Kanti Chandra Road, Banipark, Jaipur** who is an Applicant for establishment of new Technical Institution **S.S.G. PAREEK P.G. COLLEGE at Kanti Chandra Road, Banipark, Jaipur** were provided to me by **S.S.G. PAREEK P.G. COLLEGE, Kanti Chandra Road, Banipark, Jaipur** for verification regarding their authenticity and appropriateness.

Details of Site Plan and Building Plans:

Plans approved by	Ar. Mahaveer Singh Choudhary
Approval Number	CA/2013/59637
Date of Approval	20/02/2026


I hereby certify that:

1. The Competent Authority has approved the site Plan and Building Plans of an Educational Institution at the proposed site mentioned above is.....
2. I have verified the above-mentioned site Plan and Building Plans from the Office of Design Nova, Architect, Interior Design, and Project Management & Consultancy.
3. The above-mentioned site Plan and Building Plans have been approved by the Competent Authority.
4. The above-mentioned site Plan and Building Plans are authentic.
5. Construction of Building admeasuring with the following details has been completed in all respects as per the approved Building Plan.

Sl. No.	Room No	Room type (mention Class Room/Laboratory/Toilet, etc.)	Carpet area (in m2)	Completion of Flooring	Completion of Walls and painting	Completion of Electrification and lighting
Ground Floor						
1	1	Office	2.89	January, 2017	March, 2017	February, 2017
2	2	Class Room	77.12	January, 2017	March, 2017	February, 2017
3	3	Class Room	28.19	January, 2017	March, 2017	February, 2017
4	4	Class Room	17.55	January, 2017	March, 2017	February, 2017
5	5	Class Room	28.19	January, 2017	March, 2017	February, 2017
6	6	Class Room	22.60	January, 2017	March, 2017	February, 2017
7		Seminar Hall	42.46	January, 2017	March, 2017	February, 2017
8		Waiting Area	20.72	January, 2017	March, 2017	February, 2017
9		Porch (In Front)	17.99	January, 2017	March, 2017	February, 2017
10		Porch- (In Back Side)	18.15	January, 2017	March, 2017	February, 2017

LG-43, JTM Mall, Model Town, Near Jagatpura Flyover, Malviya Nagar, Jaipur(Raj.)302017

Ph: +91-9694058038, Email: designnova22@gmail.com

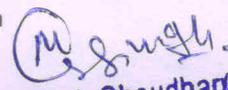
Mahaveer Singh Choudhary
 Architect
 CA/2013/59637


DESIGNNOVA

ARCHITECT, INTERIOR DESIGN, PROJECT MANAGEMENT & CONSULTANCY

11		Toilet-(Female)	4.39	January, 2017	March, 2017	February, 2017
12		Toilet-(Male)	7.26	January, 2017	March, 2017	February, 2017
		Total (A)	287.51			
First Floor						
13	7	Incubation Cell	31.73	March, 2018	May, 2018	April, 2018
14	8	Computer Lab	58.07	March, 2018	May, 2018	April, 2018
15	9	Computer Lab	44.81	March, 2018	May, 2018	April, 2018
16	10	Computer Lab	42.46	March, 2018	May, 2018	April, 2018
17	11	Class Room	28.19	March, 2018	May, 2018	April, 2018
18	12	Class Room	18.48	March, 2018	May, 2018	April, 2018
19	13	Class Room	28.57	March, 2018	May, 2018	April, 2018
20	14	Class Room	22.60	March, 2018	May, 2018	April, 2018
21		Porch (Front)	15.57	March, 2018	May, 2018	April, 2018
22		Porch (Back)	15.85	March, 2018	May, 2018	April, 2018
23		Lobby (Front)	45.31	March, 2018	May, 2018	April, 2018
24		Lobby (Back)	21.04	March, 2018	May, 2018	April, 2018
25		Toilet-(Female)	7.26	March, 2018	May, 2018	April, 2018
26		Toilet-(Male)	4.39	March, 2018	May, 2018	April, 2018
		Total (B)	384.33			
Second Floor						
27	15	Computer Lab	45.07	September, 2018	November, 2018	October, 2018
28	16	Computer Lab	58.07	September, 2018	November, 2018	October, 2018
29	17	Computer Lab	44.81	September, 2018	November, 2018	October, 2018
30	18	Computer Lab	42.46	September, 2018	November, 2018	October, 2018
31	19	Computer Lab	28.19	September, 2018	November, 2018	October, 2018
32	20	Computer Lab	18.48	September, 2018	November, 2018	October, 2018
33	21	Computer Lab	28.57	September, 2018	November, 2018	October, 2018

LG-43, JTM Mall, Model Town, Near Jagatpura Flyover, Malviya Nagar, Jaipur (Raj.) 302017

Ph: +91-9694058038, Email: designnova22@gmail.com

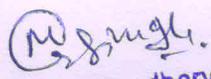
Mahaveer Singh Choudhary
 Architect
 CA/2013/59637


DESIGNNOVA

ARCHITECT, INTERIOR DESIGN, PROJECT MANAGEMENT & CONSULTANCY

34	22	Computer Lab	29.13	September, 2018	November, 2018	October, 2018
35		Porch (Front)	15.57	September, 2018	November, 2018	October, 2018
36		Porch (Back)	15.85	September, 2018	November, 2018	October, 2018
37		Lobby (front)	45.31	September, 2018	November, 2018	October, 2018
38		Lobby (Back)	21.04	September, 2018	November, 2018	October, 2018
39		Toilet-(Female)	7.26	September, 2018	November, 2018	October, 2018
40		Toilet-(Male)	4.39	September, 2018	November, 2018	October, 2018
		Total (C)	404.2			
Third Floor						
41	30	Computer Lab	89.44	February, 2019	April, 2019	March, 2019
42	31	Computer Lab	75.44	February, 2019	April, 2019	March, 2019
43	32	Computer Lab	75.44	February, 2019	April, 2019	March, 2019
44	33	Computer Lab	59.00	February, 2019	April, 2019	March, 2019
45		Porch (Front)	15.57	February, 2019	April, 2019	March, 2019
46		Porch (Back)	15.85	February, 2019	April, 2019	March, 2019
47		Lobby (front)	45.31	February, 2019	April, 2019	March, 2019
48		Lobby (Back)	21.04	February, 2019	April, 2019	March, 2019
49		Toilet-(Female)	10.14	February, 2019	April, 2019	March, 2019
50		Toilet-(Male)	8.84	February, 2019	April, 2019	March, 2019
		Total (D)	416.07			
		Grand Total	1491.93			

Details of the Occupancy/ Completion Certificate/ Building License/ Form D

Certificate approved by	Ar. Mahaveer Singh Choudhary
Approval Number	CA/2013/59637
Date of Approval	20/02/2020

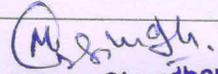
Mahaveer Singh Choudhary
 Architect
 CA/2013/59637

LG-43, JTM Mall, Model Town, Near Jagatpura Flyover, Malviya Nagar, Jaipur (Raj.) 302017

Ph: +91-9694058038, Email: designnova22@gmail.com


Structural Stability Certificate

Certificate approved by	Ar. Mahaveer Singh Choudhary
Approval Number	CA/2013/59637
Date of Approval	20/02/2026

I hereby certify that:

1. The Competent Authority has approved the Occupancy/Completion Certificate/Building License/Form D and the Structural Stability Certificate, if applicable, mentioned above is.....
2. Have verified the above-mentioned Certificates from the Office of Design Nova, Architect, Interior Design, and Project Management & Consultancy.
3. The above-mentioned Certificates have been approved by the Competent Authority.
4. The above-mentioned Certificates are authentic.

Date: 20/02/2026
Place: Jaipur

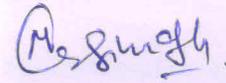

Seal/Stamp of the Architect

Mahaveer Singh Choudhary
Architect
CA/2013/59637

DESIGNNOVA

ARCHITECT, INTERIOR DESIGN, PROJECT MANAGEMENT & CONSULTANCY

Ref: No: DN/2026/04

Date: 20/09/2026

PHASE-WISE CONSTRUCTION DETAILS

Phase	Year of Construction	Built-up Area (Sq.m)	Purpose (Classrooms/Labs/Admin etc.)	Status
Phase I	January, 2017	287.51	(Classrooms/Labs/Admin etc.)	Completed
Phase II	March, 2018	384.33	(Classrooms/Labs/Admin etc.)	Completed
Phase III	September, 2018	404.20	(Classrooms/Labs/Admin etc.)	Completed
Phase IV	February, 2019	416.07	(Classrooms/Labs/Admin etc.)	Completed

TOTAL BUILT-UP AREA SUMMARY

- Phase I Area: 287.51 Sq. m
- Phase II Area: 384.33 Sq. m
- Phase III Area: 404.20 Sq. m
- Phase IV Area: 416.07 Sq. m

CERTIFICATION

This is to certify that:

1. The above construction has been completed as per approved drawings.
2. The building is structurally safe and fit for educational use.
3. The construction complies with local building by-laws.
4. The built-up area mentioned above is true and correct to the best of my knowledge.
5. The building facilities meet as per norms for the courses applied.

Signature of Architect

Name:

MAHAVEER SINGH CHOUDHARY

Registration No. (COA):


CA/2013/59637

Address:

LG-43, JTM MALL Model Town Malviya Nagar
Jaipur (Raj.) 302017

Contact No.:

Seal & Stamp

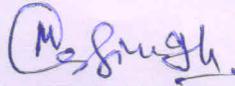

MO-9694058038

Mahaveer Singh Choudhary

Architect

CA/2013/59637

LG-43, JTM Mall, Model Town, Near Jagatpura Flyover, Malviya Nagar, Jaipur (Raj.) 302017

Ph: +91-9694058038, Email: designnova22@gmail.com

DESIGNNOVA

ARCHITECT, INTERIOR DESIGN, PROJECT MANAGEMENT & CONSULTANCY

Ref: No: DN/2026/04

Date:- 20/02/2026


CERTIFICATE FOR INSPECTION, THIRD PARTY VERIFICATION AND REPORT FOR THE CONSTRUCTED BUILDING INSTITUTE S.S.G. PAREEK P.G. COLLEGE, KANTICHANDRA ROAD, BANIPARK, JAIPUR-302016

I have inspected to-day (20.02.2026) in the above building and furnishing my report based on the available information furnished by them.

1. The age of the building is about 07 years old.
2. The FSI for the building is 1:5 and has ground floor +3 floors
3. This site comes under Institutional Zone (land use)
4. Classification of land comes under Metropolitan.
5. All site plan and floors plans, certificate are also available.

Date: 20/02/2026

Place: Jaipur

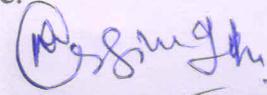


Seal/Stamp of the Architect
Mahaveer Singh Choudhary
Architect
CA/2013/59637

FOURTH SEMESTER MBA TEACHING SCHEME

S. No.	Course Type	Paper Code	Paper Title	No of Sessions		Credits	Internal / Minimum Marks	External/ Minimum Marks	Total
				Per Semester	Per Week				
Theory Courses : Dual Specialization is proposed: Six Subjects (Three from each group) The student will get specialized in two Majors.									
1	PEC1			24	2	3	30/12	70/28	100
2	PEC2			24	2	3	30/12	70/28	100
3	PEC3			24	2	3	30/12	70/28	100
4	PEC4			24	2	3	30/12	70/28	100
5	PEC5			24	2	3	30/12	70/28	100
6	PEC6			24	2	3	30/12	70/28	100
7	MCC		Audit Course	12	1	0	30	70	100*
8	PEC	M-417	Major Lab (Functional Area I)	24	2	1.5	60/30	40/20	100
9	PEC	M-418	Major Lab (Functional Area II)	24	2	1.5	60/30	40/20	100
10	REW	M-419	Project Work	48	4	3			100
11	SODECA		Social Outreach, Discipline & Extra Curriculum Activities	-				100/40	100
Total for IV Semester				252	21	24	330	670	1000


*Note: Marks of audit course will not be considered for credit purpose

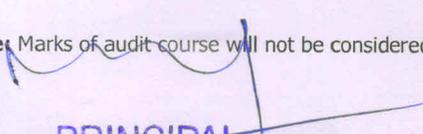
PRINCIPAL
S.S.G. PAREEK P.G. COLLEGE
JAIPUR

THIRD SEMESTER MBA TEACHING SCHEME

S. No.	Course Type	Paper Code	Paper Title	No of Sessions		Credits	Intern I/ Minimu m Marks	Externa I/ Minimu m Marks	Total
				Per Semester	Per Week				
Theory Courses : Dual Specialization is proposed: Six Subjects (Three from each group) The student will get specialized in two Majors.									
1	PEC1			24	2	3	30/12	70/28	100
2	PEC2			24	2	3	30/12	70/28	100
3	PEC3			24	2	3	30/12	70/28	100
4	PEC1			24	2	3	30/12	70/28	100
5	PEC2			24	2	3	30/12	70/28	100
6	PEC3			24	2	3	30/12	70/28	100
7	MCC		Audit Course	12	1	0	30	70	100*
8	REW	M-316	Summer Training Project Report	48	4	3	120/60	80/40	200
9	PEC1	M-317	Major Lab (Functional Area I)	24	2	1	60/30	40/20	100
10	PEC2	M-318	Major Lab (Functional Area II)	24	2	1	60/30	40/20	100
11	PCC3	M-319	Managerial Skills Development Lab	24	2	1	60/30	40/20	100
12	SODECA		Social Outreach, Discipline & Extra Curriculum Activities	-			-	100/40	100
Total for III Semester				276	23	24	510	790	1200

*Note: Marks of audit course will not be considered for credit purpose

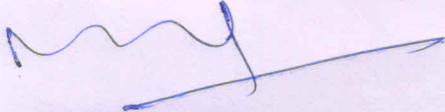
PRINCIPAL
S.S.G. PAREEK P.G. COLLEGE
JAIPUR

2. IV-Semester (Second Year)

S No	Category	Credit
1	Theory	06
2	Practical	06
3	SODECA	02
Total		14

MCA Year 2 - Semester IV								
Theory								
S. No.	Course Code	Course Title	Hours		Marks			Credits
			L	P	IA	ETE	Total	
1	MCA-401	Software Project Management	3		30	70	100	3
2	MCA-402	Elective 2	3		30	70	100	3
Practical								
3	MCA-451	Industrial Project		12	30	70	100	06
4		SODECA						02
Total					90	210	300	14


L= Lecture, P = Practical, IA = Internal Assessment, ETE = End Term Exam

Note: The industrial project is part of the curriculum will be held in the institute as one of the laboratories. This may be in continuations to the project under taken by the student during industrial training and/or of industrial nature and/or have good industrial significance and/or may be done in collaboration with industry (as per suitability at the institute level).

The evaluation will be done in the institute by one internal examiner and one external examiner (from outside the institute) appointed by RTU.

Elective 2:

- a) Principles of Management and Information System
- b) Machine Learning
- c) Data Science with R

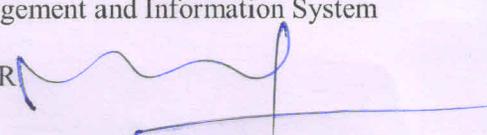
PRINCIPAL
S.S.G. PAREEK P.G. COLLEGE
JAIPUR

MCA (Master of Computer Applications)

**MCA SYALLABUS YEAR-II SESSION 2021-22
YEAR-II**

1. III-Semester (Second Year)

S No	Category	Credit
1	Theory	18
2	Practical	03
3	SODECA	02
Total		23

III-Semester (Second Year) MCA Year 2 - Semester III								
Theory								
S. No.	Course Code	Course Title	Hours		Marks			Credits
			L	P	IA	ETE	Total	
1	MCA-301	Cloud Computing	3		30	70	100	3
2	MCA-302	Analysis and Design of Algorithm	3		30	70	100	3
3	MCA-303	Artificial Intelligence	3		30	70	100	3
4	MCA-304	Information Security	3		30	70	100	3
5	MCA-305	Mobile Application Development	3		30	70	100	3
6	MCA-306	Elective 1	3		30	70	100	3
Practical								
1	MCA-351	ADA Lab		2	30	70	100	01
2	MCA-352	Mobile Application Development Lab		2	30	70	100	01
3	MCA-353	Summer Industrial Training Presentation		2	30	70	100	01
4		SODECA						02
Total					270	630	900	23

L= Lecture, P = Practical, IA = Internal Assessment, ETE = End Term Exam

Elective -1:

- a) Data Mining and Warehousing
- b) Big Data Technologies
- c) Soft Computing


PRINCIPAL
S.S.G. PAREEK P.G. COLLEGE
JAIPUR